


SERIES D TYPICAL INSTALLATION

**BOLD LINES INDICATES WHAT IS INCLUDED IN MODEL NUMBERED UNITS.
OBSERVE ALL LOCAL CODES- FOR HYPOCHLORINATION A CONTACT TANK (NOT SHOWN) MUST BE PROVIDED.**

FLOW RANGE
LAYING LENGTH "L" END TO END INCHES
PIPE SIZE - FEMALE NPT THREADS
PRESSURE RATINGS
TEMPERATURE RANGE

MODEL DB-****	MODEL DD-****
1/4 TO 20 GPM	3/4 TO 50 GPM
12"	15-1/2"
1"	1-1/4"
30-125 PSI	30-125 PSI
33° - 140° F	33° - 140° F

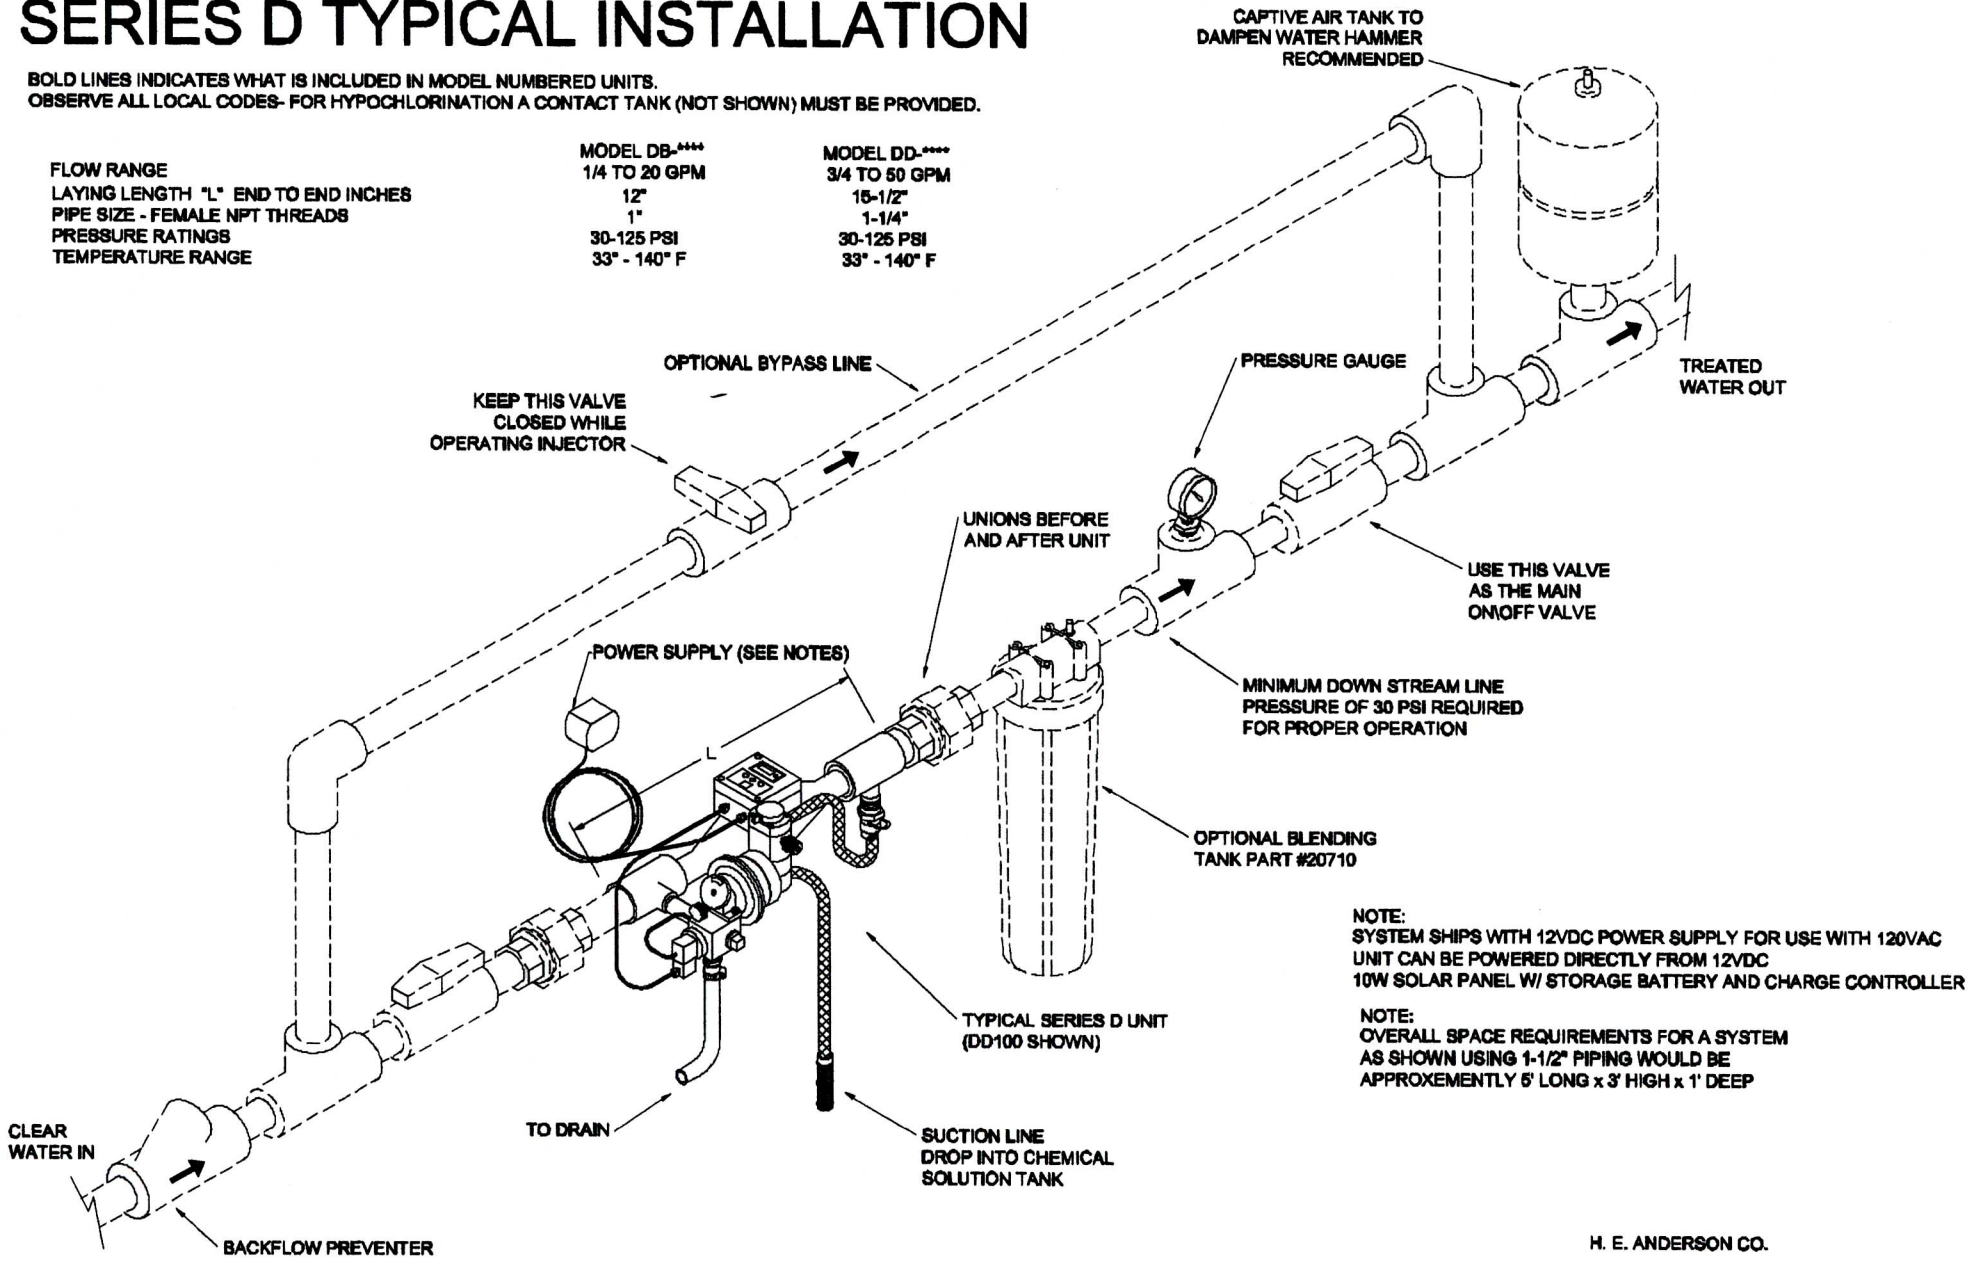

NOTE:
 SYSTEM SHIPS WITH 12VDC POWER SUPPLY FOR USE WITH 120VAC
 UNIT CAN BE POWERED DIRECTLY FROM 12VDC
 10W SOLAR PANEL W/ STORAGE BATTERY AND CHARGE CONTROLLER

NOTE:
 OVERALL SPACE REQUIREMENTS FOR A SYSTEM
 AS SHOWN USING 1-1/2" PIPING WOULD BE
 APPROXEMENTLY 5' LONG x 3' HIGH x 1' DEEP